
Yard Duty and Supervision Policy



HELP FOR NON-ENGLISH SPEAKERS

If you need help to understand the information in this policy, please contact Cranbourne Primary School on (03) 5996 1744 or cranbourne.ps@education.vic.gov.au.

PURPOSE

To ensure school staff understand their supervision and yard duty responsibilities.

SCOPE

This policy applies to all teaching and non-teaching staff at Cranbourne Primary School, including education support staff, casual relief teachers and visiting teachers.

POLICY

Appropriate supervision is an important strategy to monitor student behaviour and enables staff to identify and respond to possible risks at school as they arise. It also plays a vital role in helping schools to discharge their duty of care to students.

The principal is responsible for ensuring that there is a well organised and responsive system of supervision and yard duty in place during school hours, before and after school, and on school excursions and camps and other school activities.

School staff are responsible for following reasonable and lawful instructions from the principal, including instructions to provide supervision to students at specific dates, times and places.

Before and after school

Cranbourne Primary School's grounds are supervised by school staff from 8:45am until 3:30pm. Outside of these hours, school staff will not be available to supervise students.

Parents and carers will be advised through regular reminders in our newsletter that they should not allow their children to attend Cranbourne Primary School outside of these hours. Families are encouraged to contact our school for more information about the before and after school care facilities available to our school community.

If a student arrives at school before supervision commences at the beginning of the day, the principal or nominee staff member will, as soon as practicable, follow up with the parent/carer to:

- advise of the supervision arrangements before school
- request that the parent/carer make alternate arrangements.

If a student is not collected before supervision finishes at the end of the day, the principal or nominee staff member will consider whether it is appropriate to:

- attempt to contact the parents/carers
- attempt to contact the emergency contacts
- place the student in an out of school hours care program (if available and the parent consents)
- contact Victoria Police and/or Child Protection to arrange for the supervision, care and protection of the student.

Yard duty

All staff at Cranbourne Primary School are expected to assist with yard duty supervision and will be included in the weekly roster.

The principal is responsible for preparing and communicating the yard duty roster on a regular basis. At Cranbourne

Primary School, school staff will be designated a specific yard duty area to supervise.

Yard duty zones

The designated yard duty areas for our school are:

- Zone 1: Front of the school (along Bakewell St)
- Zone 2: Basketball Courts
- Zone 3: School Oval

Please see the appendix for a map of relevant yard duty areas

Yard duty equipment

School staff must:

- wear a provided safety/hi-vis vest whilst on yard duty
- carry the yard duty first aid bag at all times during supervision
- carry their mobile phones for calling in an emergency situation

If staff do not have access to a vest or well-stocked first aid bag they should talk to the office to address this.

Yard duty responsibilities

Staff who are rostered for yard duty must remain in the designated area until they are replaced by a relieving teacher.

During yard duty, supervising staff must:

- methodically move around the designated be alert and vigilant
- intervene immediately if potentially dangerous or inappropriate behaviour is observed in the yard
- enforce behavioural standards and implement appropriate consequences for breaches of safety rules, in accordance with any relevant disciplinary measures set out in your school's *Student Engagement and Wellbeing* policy
- ensure that students who require first aid assistance receive it as soon as practicable
- log any major incidents or near misses as appropriate on Sentral
- if being relieved of their yard duty shift by another staff member, ensure that a brief but adequate verbal 'handover' is given to the next staff member in relation to any issues which may have arisen during the first shift.

If the supervising staff member is unable to conduct yard duty at the designated time, they should contact the principal with as much notice as possible prior to the relevant yard duty shift to ensure that alternative arrangements are made.

If the supervising staff member needs to leave yard duty during the allocated time, they should contact the principal but should not leave the designated area until the relieving staff member has arrived in the designated area.

If a relieving or next staff member does not arrive for yard duty, the staff member currently on duty should send a message to the office/staffroom and not leave the designated area until a replacement staff member has arrived.

Should students require assistance during recess or lunchtime, they are encouraged to speak to the supervising yard duty staff member.

Classroom

The classroom teacher is responsible for the supervision of all students in their care during class.

If a teacher needs to leave the classroom unattended at any time during a lesson, they should first contact front office for assistance. The teacher should then wait until another staff member has arrived at the classroom to supervise the class prior to leaving.

School activities, camps and excursions

The principal and leadership team are responsible for ensuring that students are appropriately supervised during all school activities, camps and excursions, including when external providers are engaged to conduct part or all of the activity. Appropriate supervision will be planned for school activities, camps and excursions on an individual basis,

depending on the activities to be undertaken and the level of potential risk involved.

Digital devices and virtual classroom

Cranbourne Primary School follows the Department's [Cybersafety and Responsible Use of Technologies Policy](#)

While parents are responsible for the appropriate supervision of students accessing virtual classrooms from home:

- student attendance will be monitored daily
- any wellbeing or safety concerns for the student will be managed in accordance with our usual processes – refer to our Student Wellbeing and Engagement Policy and our Child Safety Responding and Reporting Policy and Procedures for further information.

Students requiring additional supervision support

Sometimes students will require additional supervision, such as students with disability or other additional needs. In these cases, the principal or delegate will ensure arrangements are made to roster additional staff as required. This may include on yard duty, in the classroom or during school activities.

Supervision of student in emergency operating environments

In emergency circumstances our school will follow our Emergency Management Plan, including with respect to supervision.

In the event of any mandatory period of remote or flexible learning our School will follow the operations guidance issued by the Department.

COMMUNICATION

This policy will be communicated to our school community in the following ways:

- Provided to staff at induction and included in staff handbook/manual
- Discussed at staff meetings/briefings as required
- Made available publicly on our school website
- Made available in hard copy from school administration upon request

FURTHER INFORMATION AND RESOURCES

This policy should be read in conjunction with the following policies on the Department's Policy and Advisory Library (PAL):


- [Child Safe Standards](#)
- [Cybersafety and Responsible Use of Technologies](#)
- [Duty of Care](#)
- [Excursions](#)
- [Supervision of Students](#)
- [Visitors in Schools](#)

POLICY REVIEW AND APPROVAL

Policy last reviewed	7 March 2022
Approved by	Principal
Next scheduled review date	Before 7 March 2023

This policy will also be updated if significant changes are made to school grounds that require a revision of Cranbourne Primary School's yard duty and supervision arrangements.

APPENDIX 1: MAP OF YARD DUTY AREAS

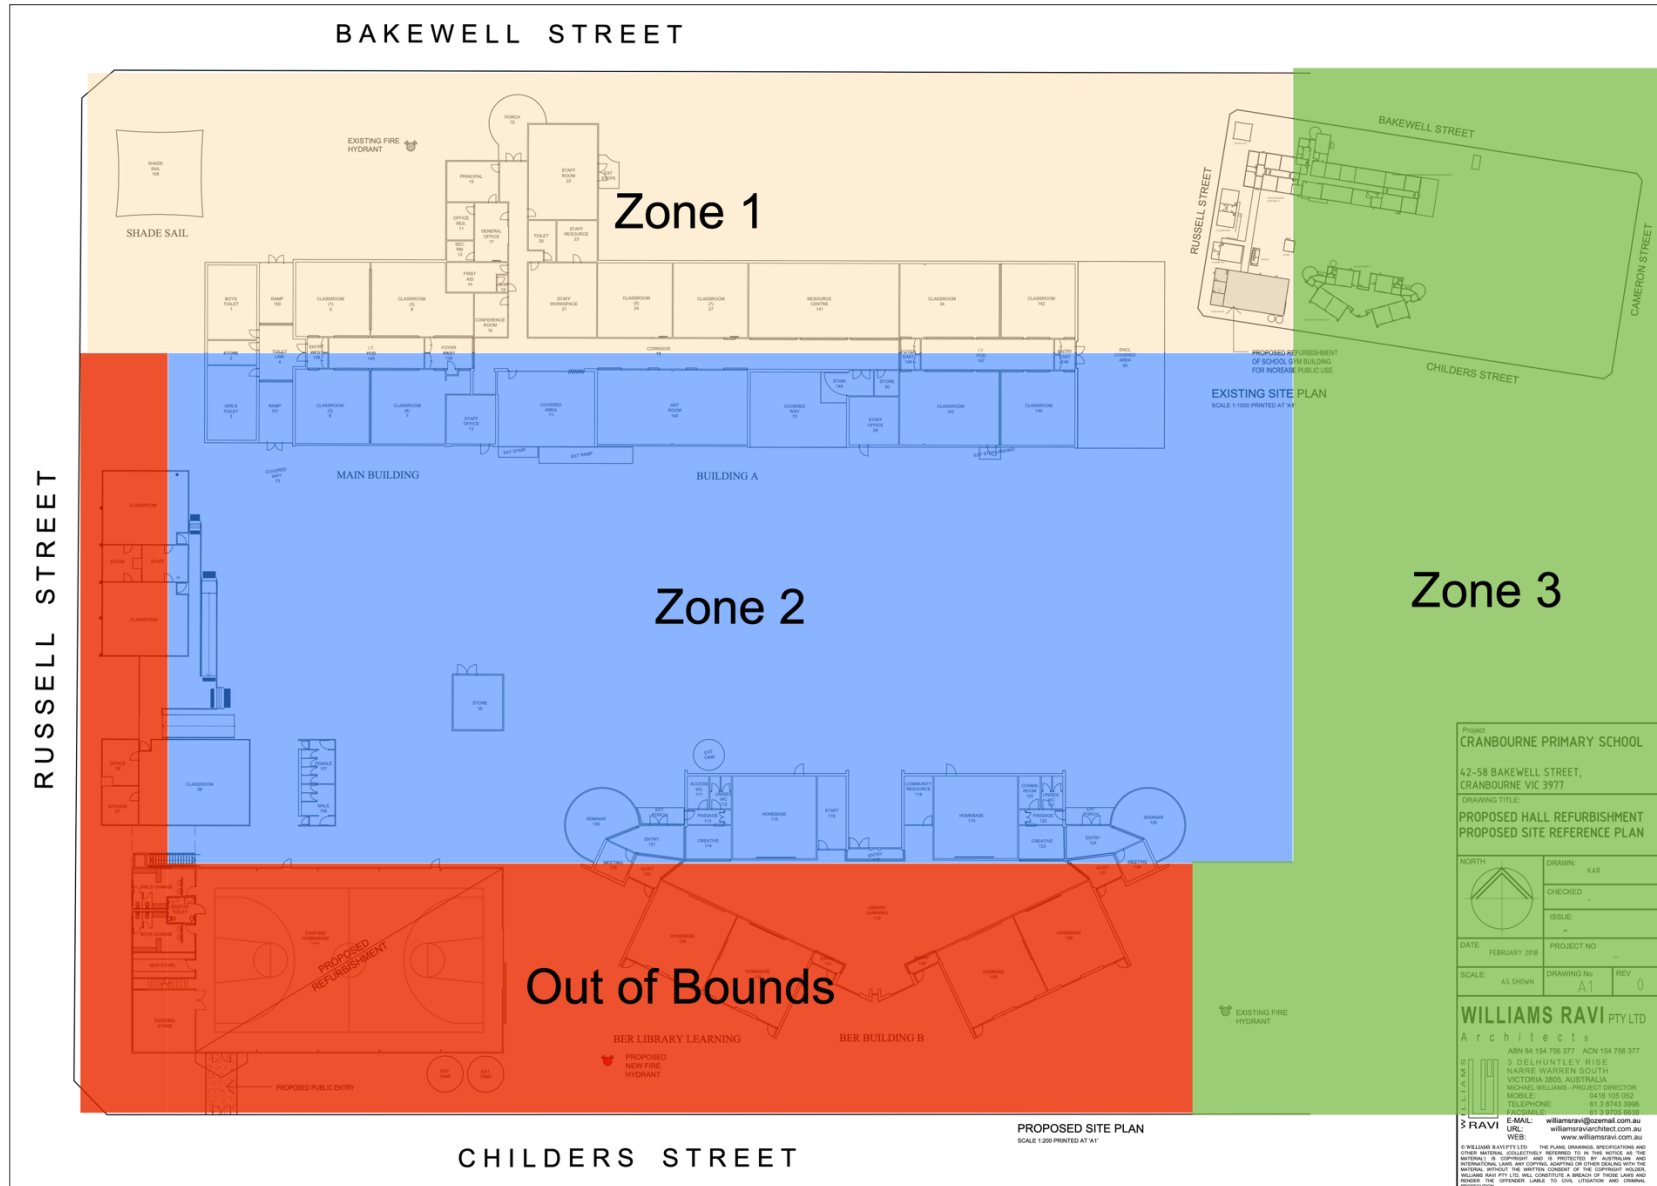

Project
CRANBOURNE PRIMARY SCHOOL
 42-58 BAKEWELL STREET,
 CRANBOURNE VIC 3977

DRAWING TITLE
**PROPOSED HALL REFURBISHMENT
 PROPOSED SITE REFERENCE PLAN**

NORTH	DRAWN: KAR
	CHECKED: -
DATE: FEBRUARY 2018	ISSUE: -
SCALE: AS SHOWN	PROJECT NO: -
DRAWING NO: A1	REV: 0

WILLIAMS RAVI PTY LTD
 Architects

ABN 54 154 756 377 ACN 154 756 377
 3 DELHUNTLEY RISE
 MARNE WARREN SOUTH
 VICTORIA 3805, AUSTRALIA
 MICHAEL WILLIAMS - PROJECT DIRECTOR
 MOBILE: 0418 100 002
 TELEPHONE: 61 3 8743 3096
 FACSIMILE: 61 3 9705 6038

3 RAVI E-MAIL: williamsr@ozemail.com.au
 URL: www.williamsravi.com.au
 WEB: www.williamsravi.com.au

© WILLIAMS RAVI PTY LTD. THE PLAN, DRAWING, SPECIFICATION AND OTHER MATERIALS COLLECTIVELY REFERRED TO IN THIS NOTICE AS THE MATERIALS, IS COPYRIGHT AND IS PROTECTED BY PATENT RIGHTS AND INTELLECTUAL LAWS AND OTHER LAWS OF THIS STATE AND FEDERAL LAWS, WITHOUT THE WRITTEN CONSENT OF THE COPYRIGHT HOLDERS, WILLIAMS RAVI PTY LTD, NO REPRODUCTION, A REPRODUCTION OR OTHER USE, INCLUDING THE OPENING UP TO CIVIL SITUATION AND DAMAGES PROCEDURE.

PROPOSED SITE PLAN
 SCALE 1:200 PRINTED AT A1